

STANDARD DETAIL

ROCKY MOUNTAIN PRECAST, LLC

T.O. PARAPET
EL=

T.O. TOPPING
EL=

PRECAST WALL

P-
201

#4 REBAR INTO TOPPING AS REQD.
BY E.O.R. BEND DOWN AFTER TEE
IS SET IN PLACE

CHORD BARS AND TOPPING
REINFORCEMENT AS REQUIRED
BY E.O.R.

TOPPING
(BY OTHERS)

P-
111

P-
120 OR AS REQD
BY DESIGN

TEE DEPTH

1/2" x 5" x 5"
BRG. PAD


1'-1"

1/2"

CD
15

7"

4 1/4"

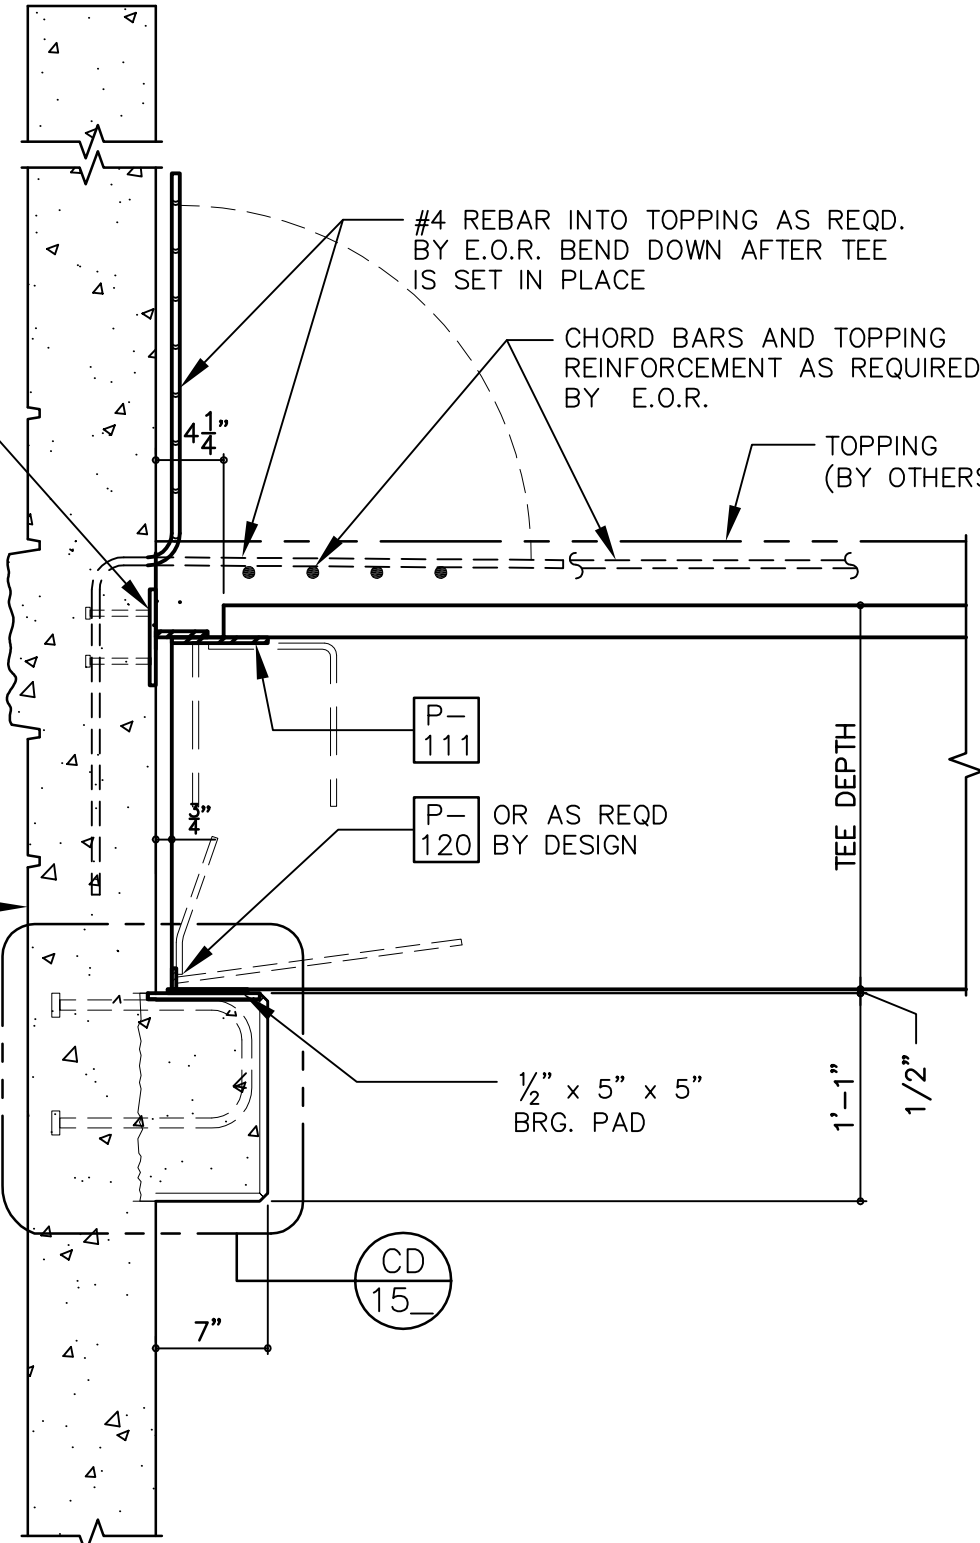

ISSUED MAY 2015

REVISED

TEE BEARING CONN.
TO LOAD BEARING
WALL WITH HAUNCH

DT-5B